


CENTER ELEMENTARY SCHOOL -ADDITION

GROSS FLOOR AREA: 35,000 SF

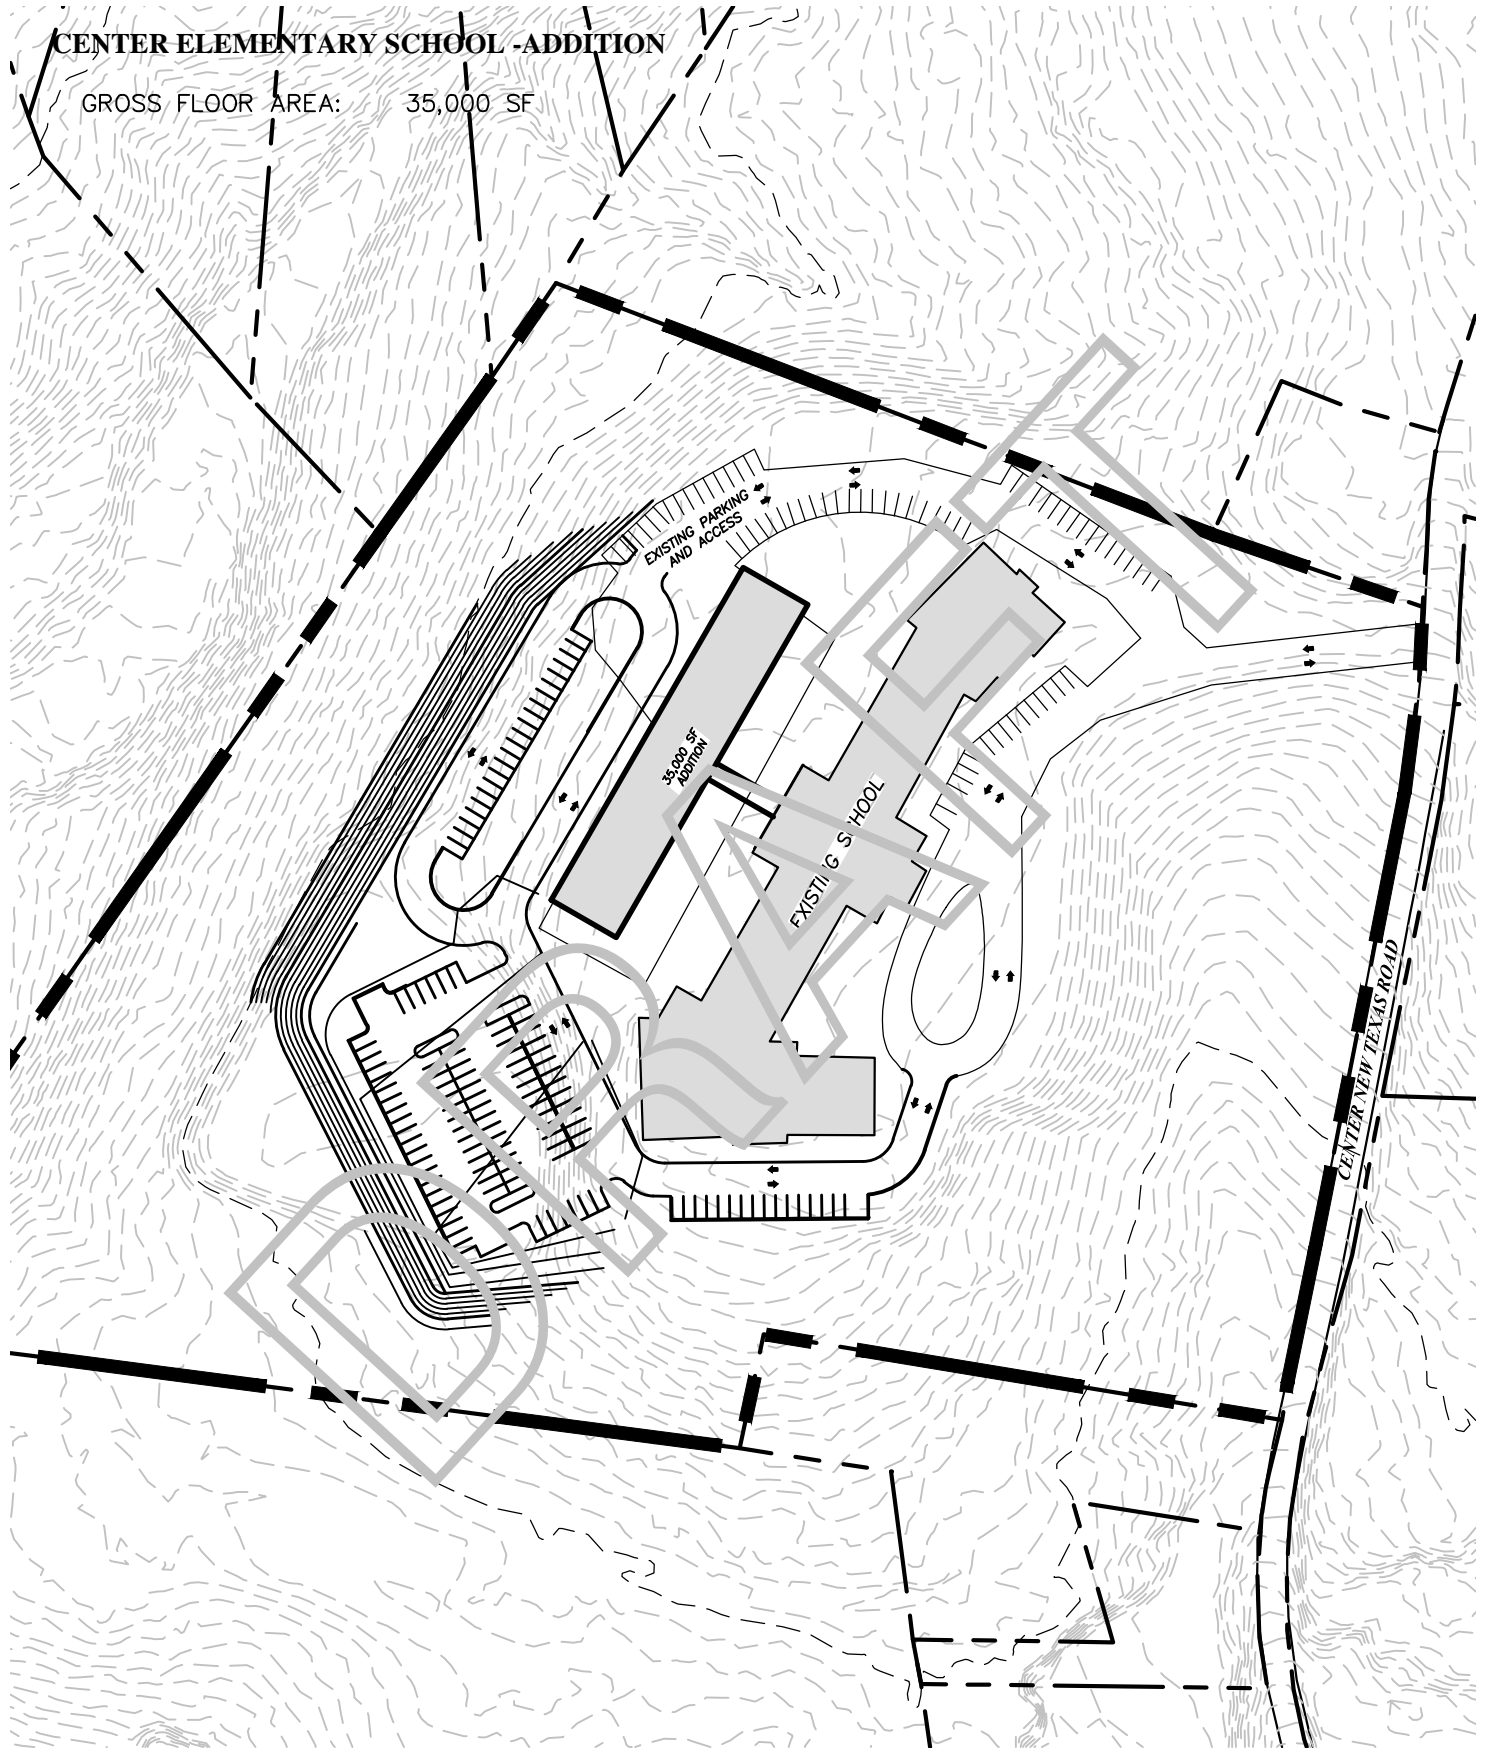

SCALE: 1"=150'
DR: EAH
CK: KPH
DATE: 2-13-15
DWG. NO.:
14-604

CENTER ADDITION
CONCEPT SITE PLAN
CENTER ELEMENTARY SCHOOL
PLUM BOROUGH, ALLEGHENY COUNTY, PENNSYLVANIA
FOR
PLUM BOROUGH SCHOOL DISTRICT

PS&R
Pennsylvania Soil & Rock, Incorporated
570 Beatty Road
Monroeville, PA 15146
Phone: 412-372-4000 Fax: 412-372-4864