


OBLOCK JUNIOR HIGH SCHOOL ADDITION

GROSS FLOOR AREA: 35,000 SF

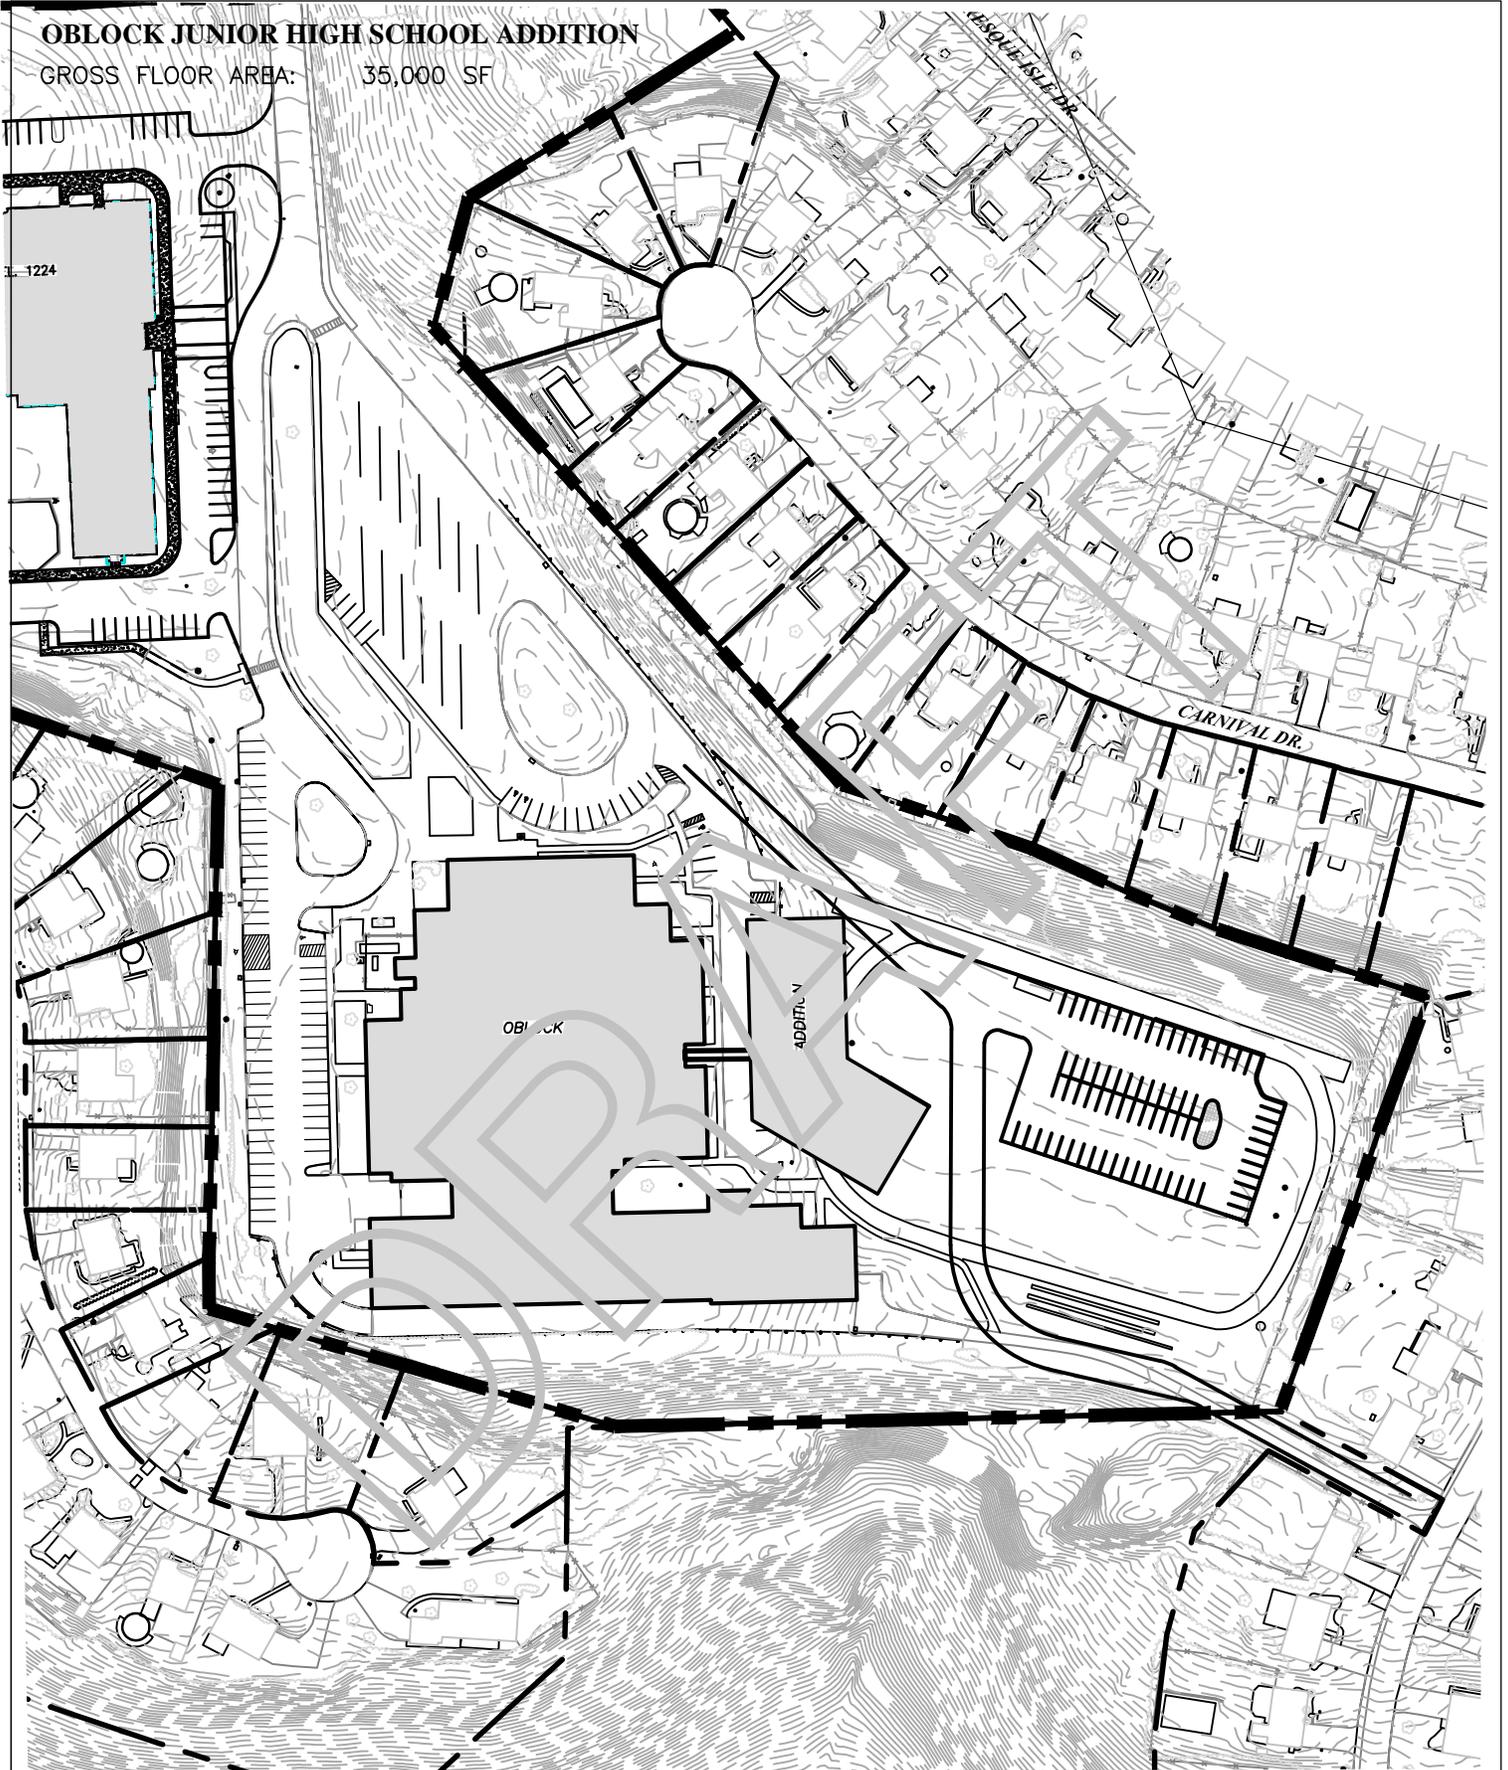

SCALE: 1"=100'

DR: EAH

CK: KPH

DATE: 9-10-14

DWG. NO.:

14-604

OBLOCK JUNIOR HIGH ADDITION
CONCEPT SITE PLAN
OBLOCK JUNIOR HIGH SCHOOL
PLUM BOROUGH, ALLEGHENY COUNTY, PENNSYLVANIA
FOR
PLUM BOROUGH SCHOOL DISTRICT

PS&R
Pennsylvania Soil & Rock, Incorporated
570 Beatty Road
Monroeville, PA 15146
Phone: 412-372-4000 Fax: 412-372-4864