



VEBH Architects: *Plum Borough School District – Board Presentation*

11/08/17



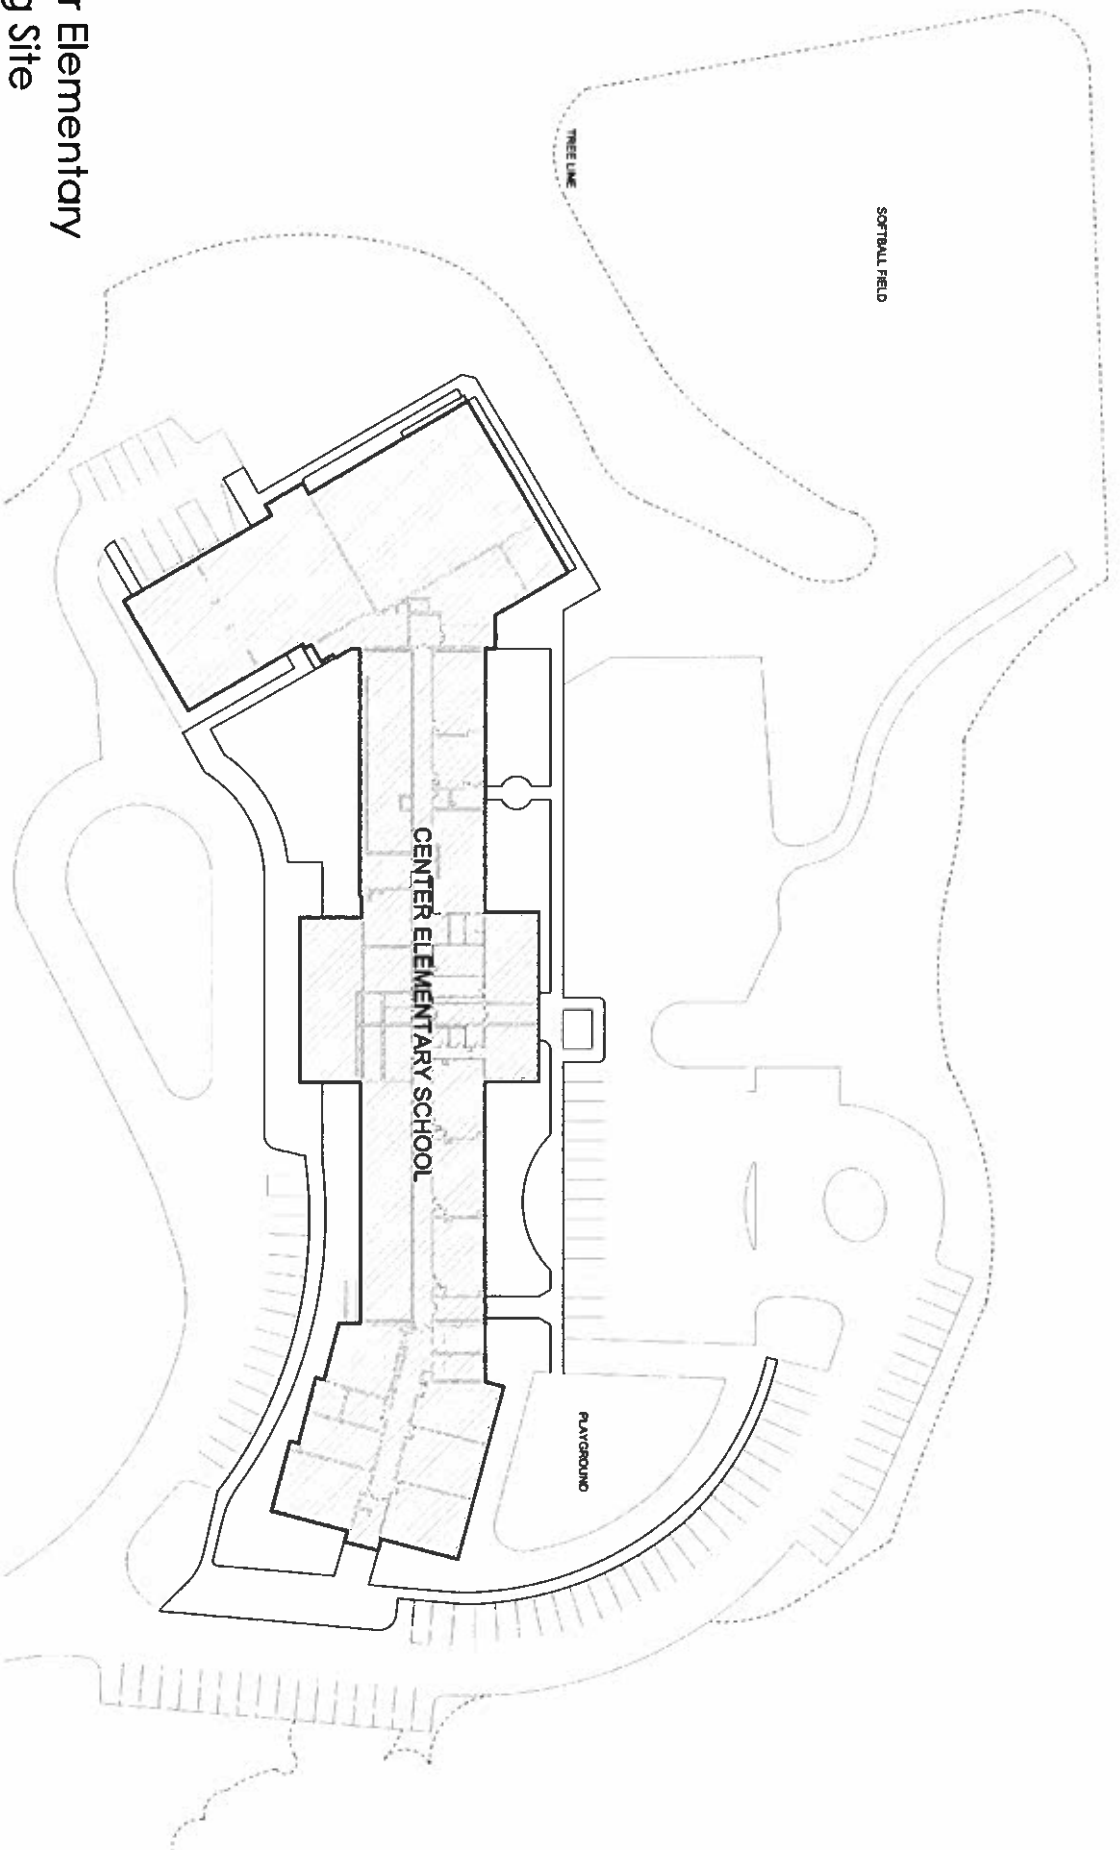


Center Elementary
Existing Site

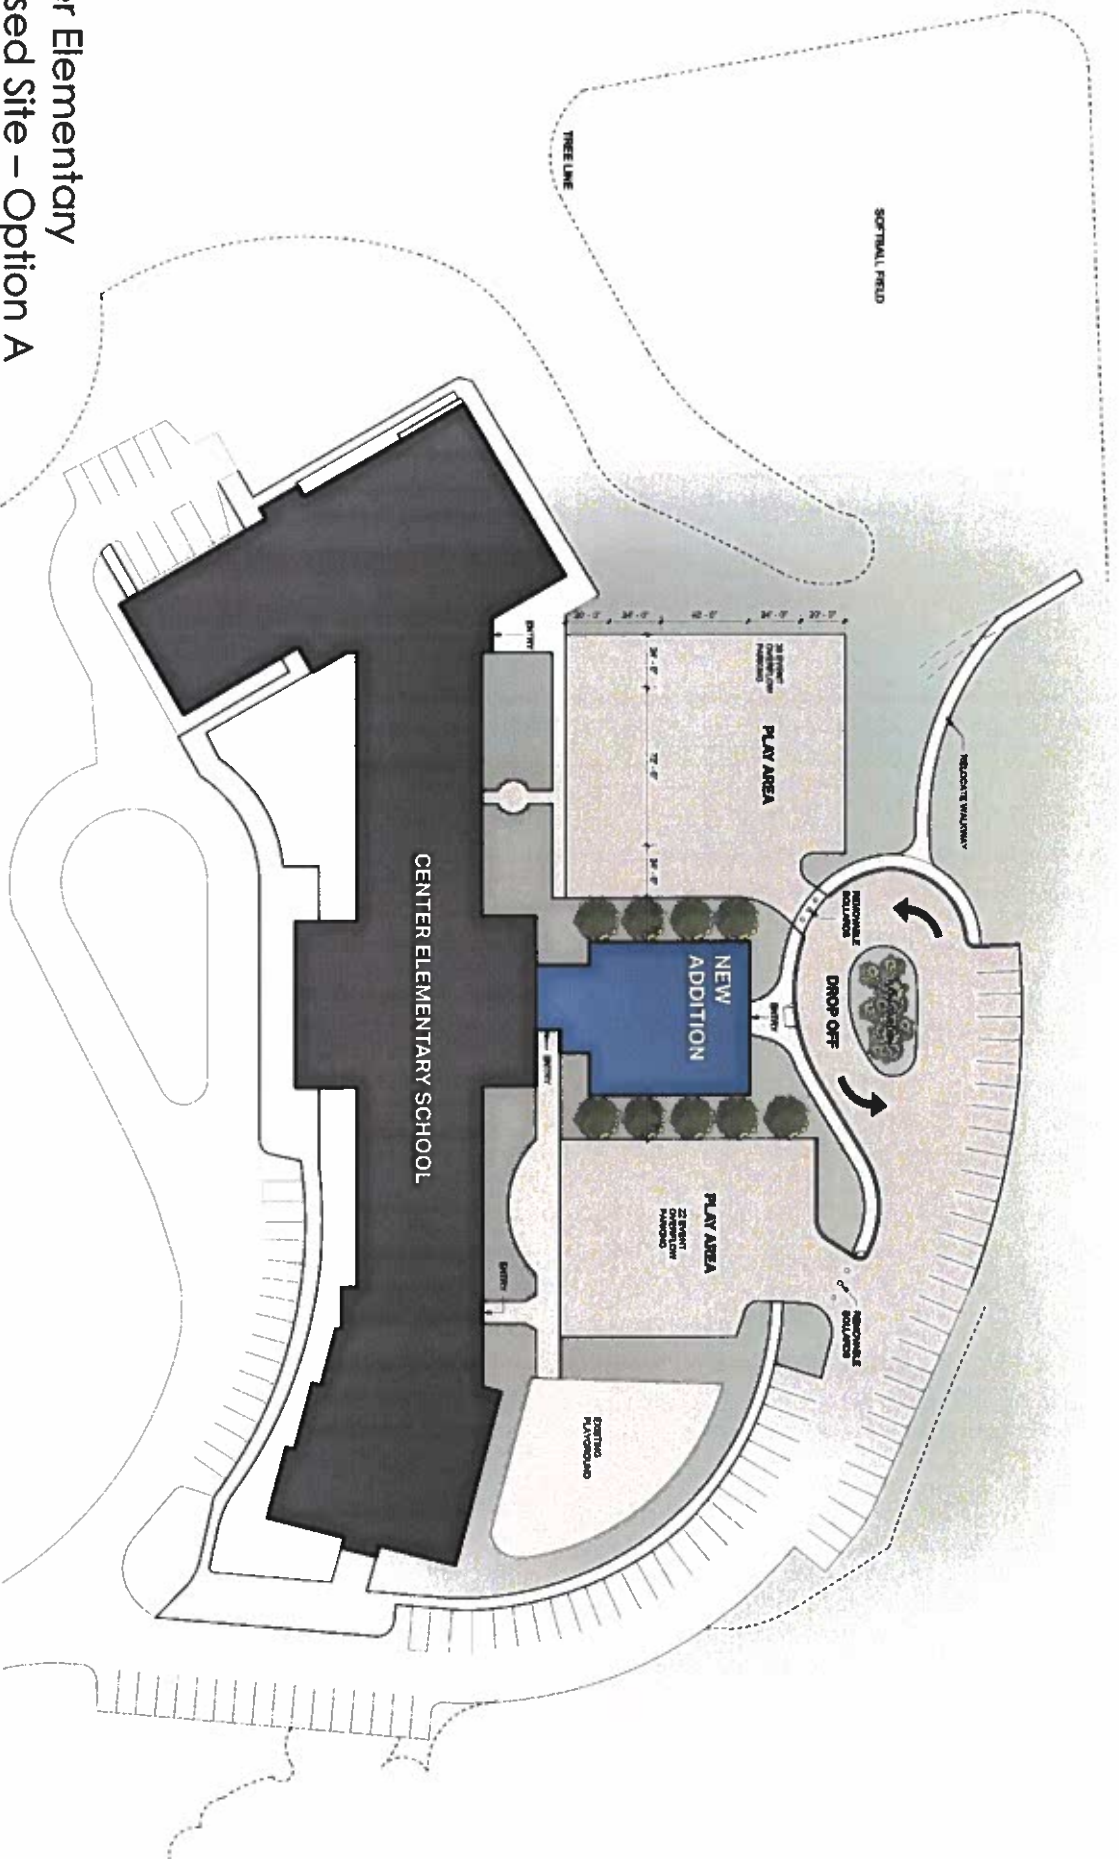


Center Elementary
Proposed Site – Option A


The site plan for Center Elementary School illustrates the proposed building layout and surrounding facilities. The main building, labeled "CENTER ELEMENTARY SCHOOL", is a large, dark-colored structure with a complex footprint. To the right of the building is a "NEW ADDITION" highlighted in blue. Adjacent to the new addition is a "PLAY AREA" and a "DROP OFF" zone with marked spaces and arrows indicating traffic flow. Further right is another "PLAY AREA" and a "20 FOOT PARKING" area. The plan also shows an "EXPANDED EXISTING PAVED PLAY SPACE" and a "SOFTBALL FIELD" at the top. A "TRUCK LANE" is indicated on the far right. The entire site is enclosed by a dashed line representing the property boundary.

Center Elementary Addition Floor Plan

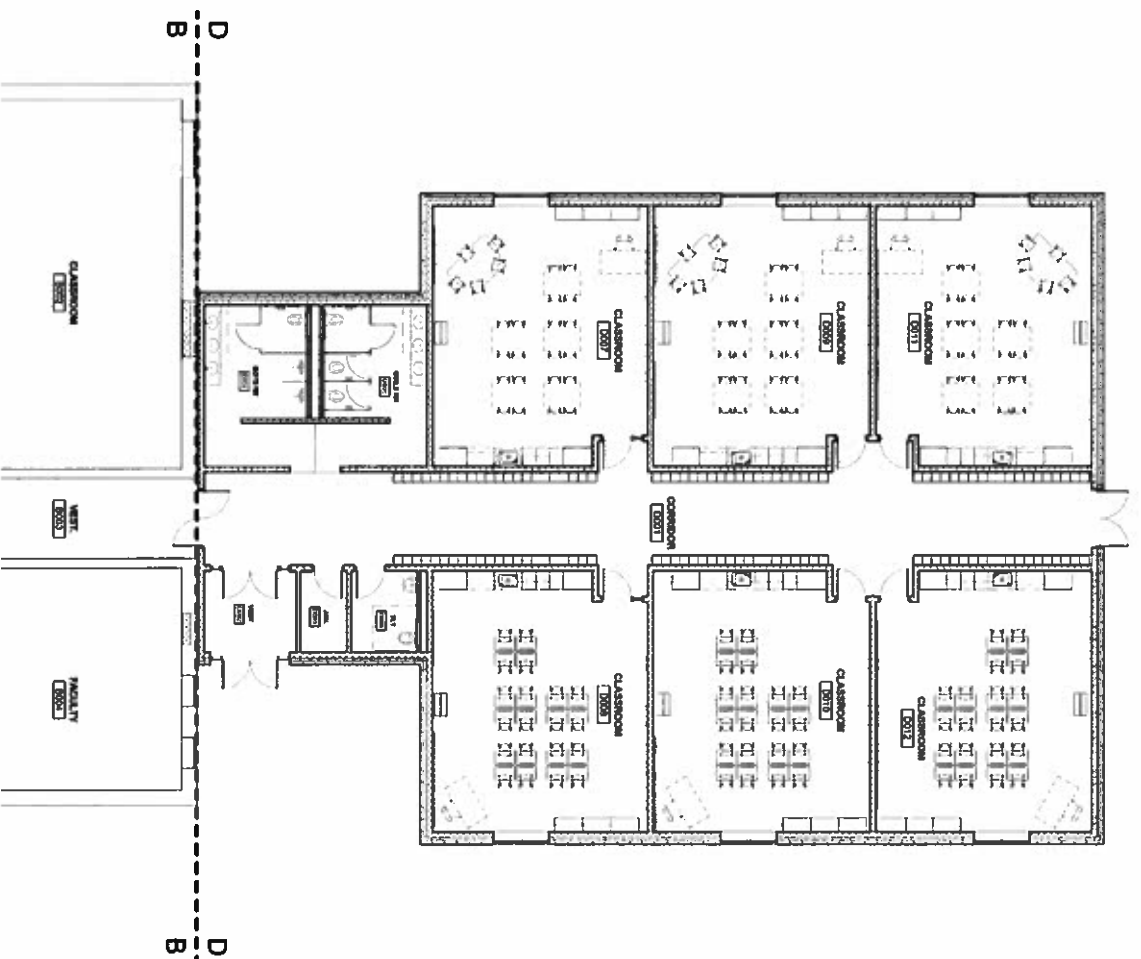

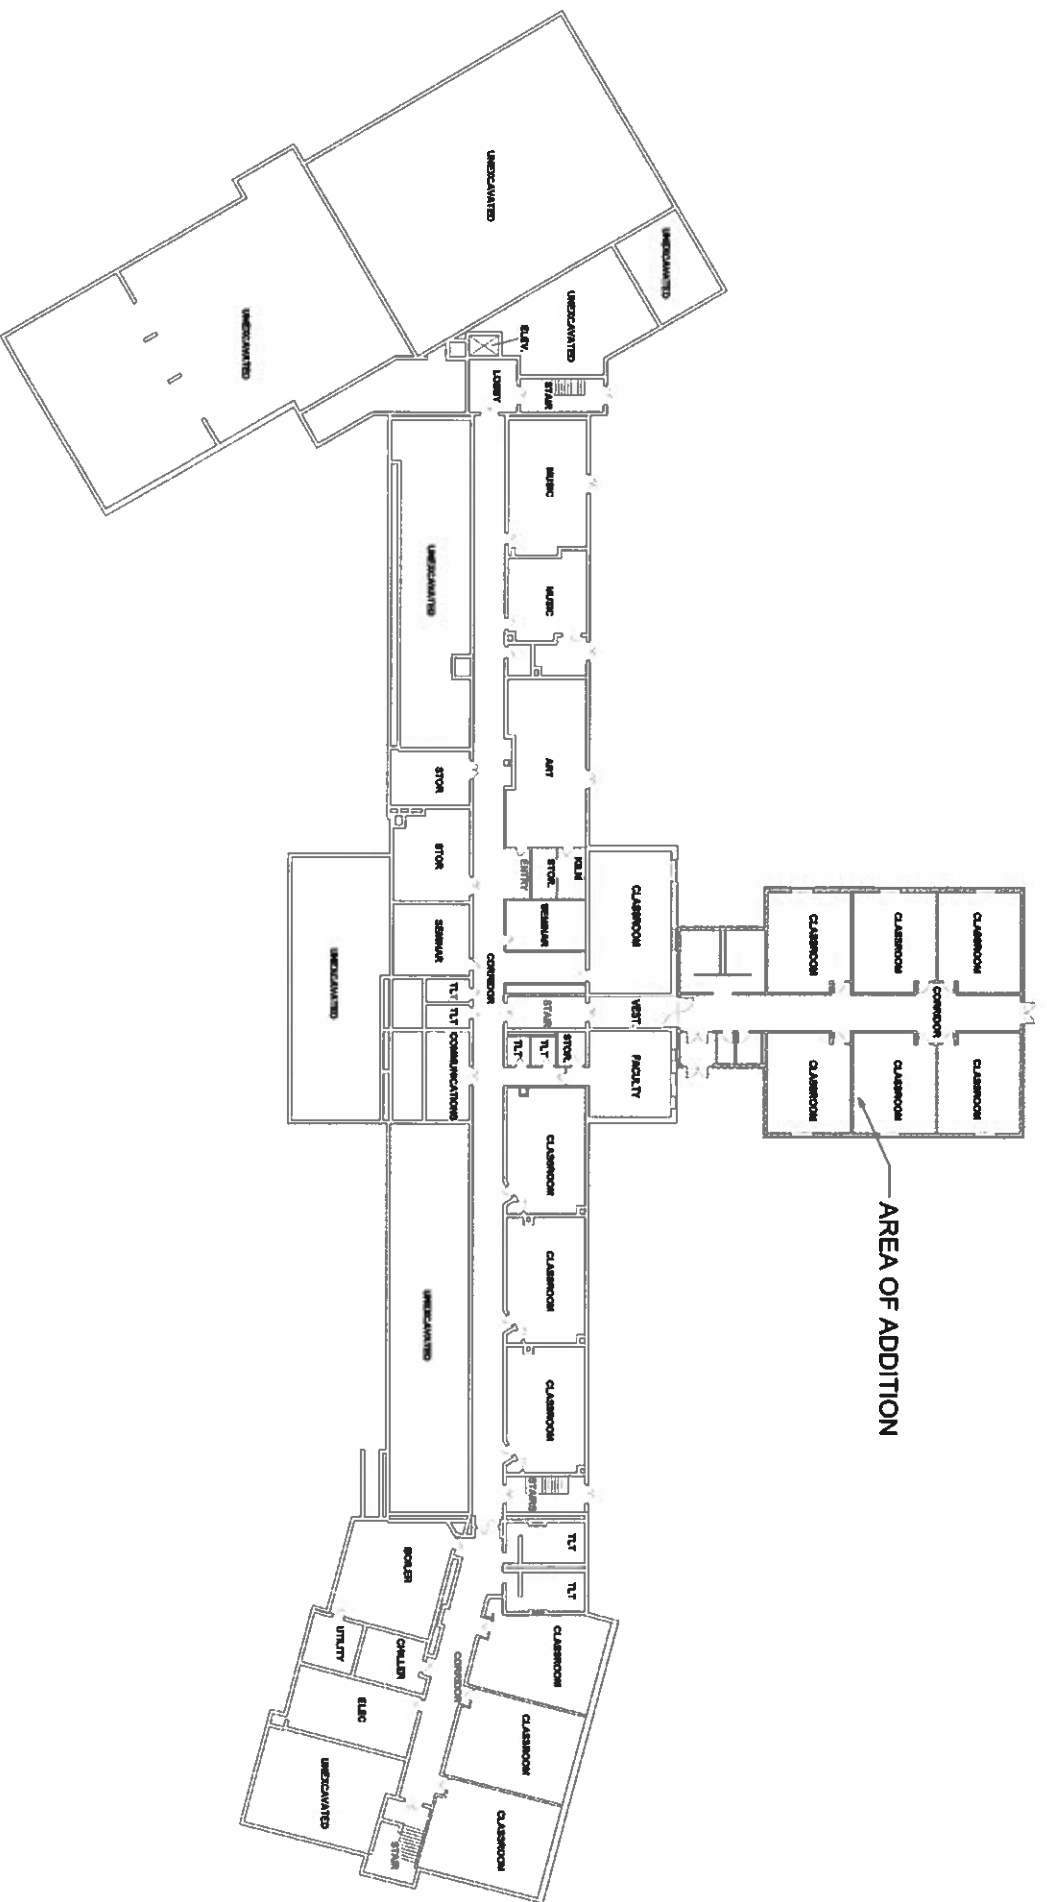

Center Elementary
Existing Ground Floor Plan

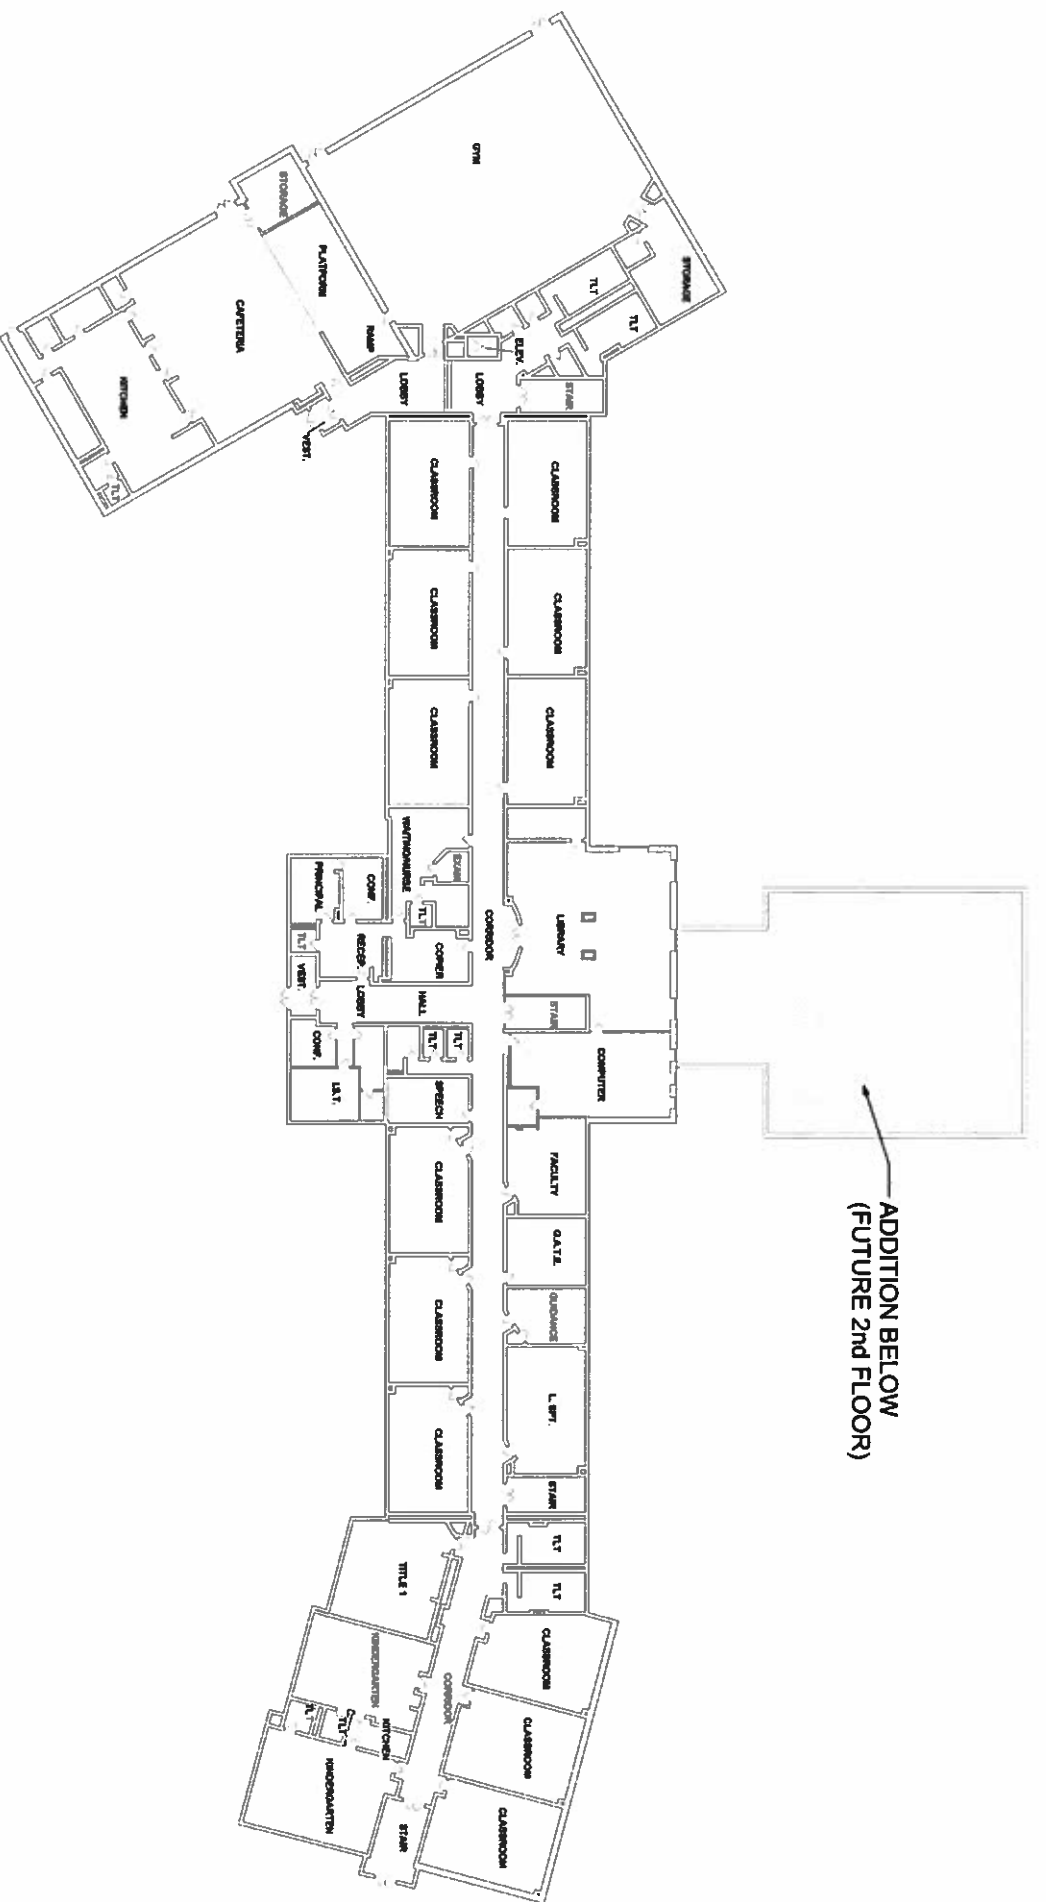

Center Elementary Existing First Floor Plan

O'Block Junior High
Roof Plan

